


STORY COUNTY, NEVADA  
 THIS MAP IS PREPARED FOR THE USE OF THE STOREY CO.  
 ASSESSOR FOR ASSESSMENT AND ILLUSTRATIVE PURPOSES  
 ONLY. IT DOES NOT REPRESENT A SURVEY. NO LIABILITY  
 IS ASSAIED AS TO THE SUFFICIENCY OR ACCURACY OF  
 THE DATA DELINEATED HEREON.

PORTION E1/2 SE1/4 SEC. 17  
 AND  
 PORTION SW1/4 SEC. 16  
 T.19 N., R.21 E., M.D.B. & M.

03-52

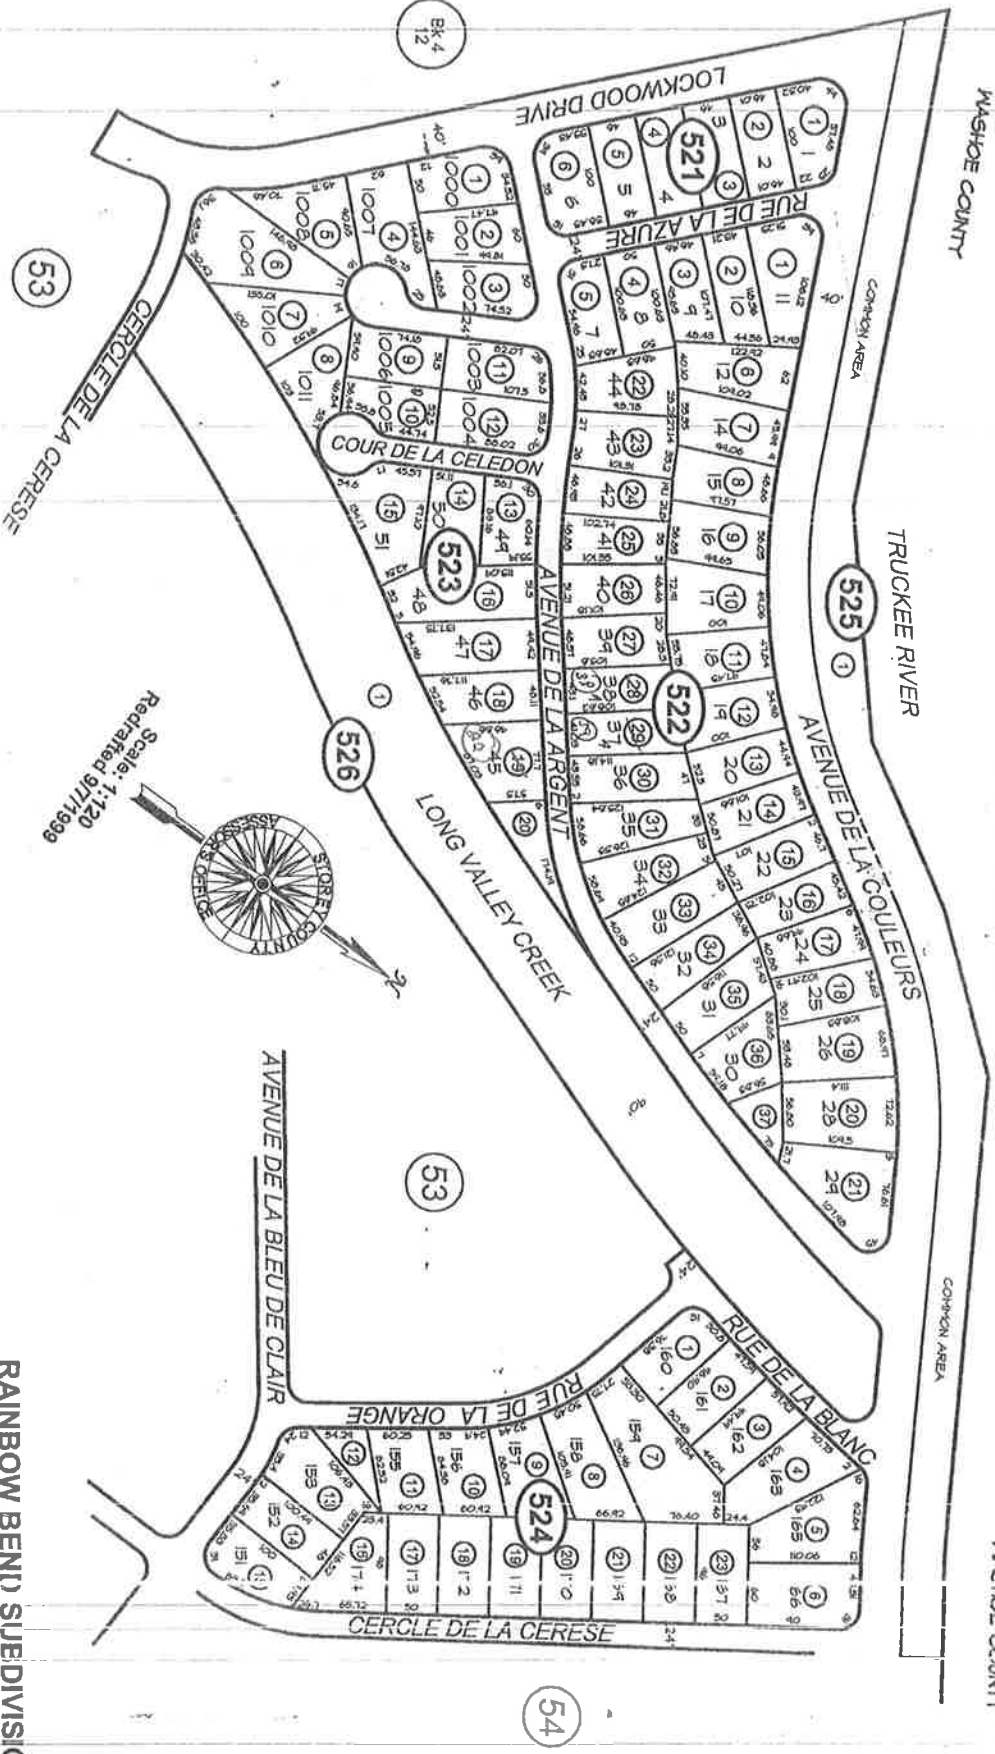

RAINBOW BEND SUBDIVISION  
 A PLANNED UNIT DEVELOPMENT  
 RECORDED 11/6/1992  
 STOREY COUNTY