


STOREY COUNTY, NEVADA
 THIS MAP IS PREPARED FOR THE USE OF THE STOREY CO. ASSESSOR FOR ASSESSMENT AND ILLUSTRATIVE PURPOSES ONLY. IT DOES NOT REPRESENT A SURVEY. NO LIABILITY IS ASSUMED AS TO THE SUFFICIENCY OR ACCURACY OF THE DATA DELINEATED HEREON.

PORTION NE1/4 SW1/4 SEC. 16
 T.19 N., R.21 E., MD.B.&M.

03-54

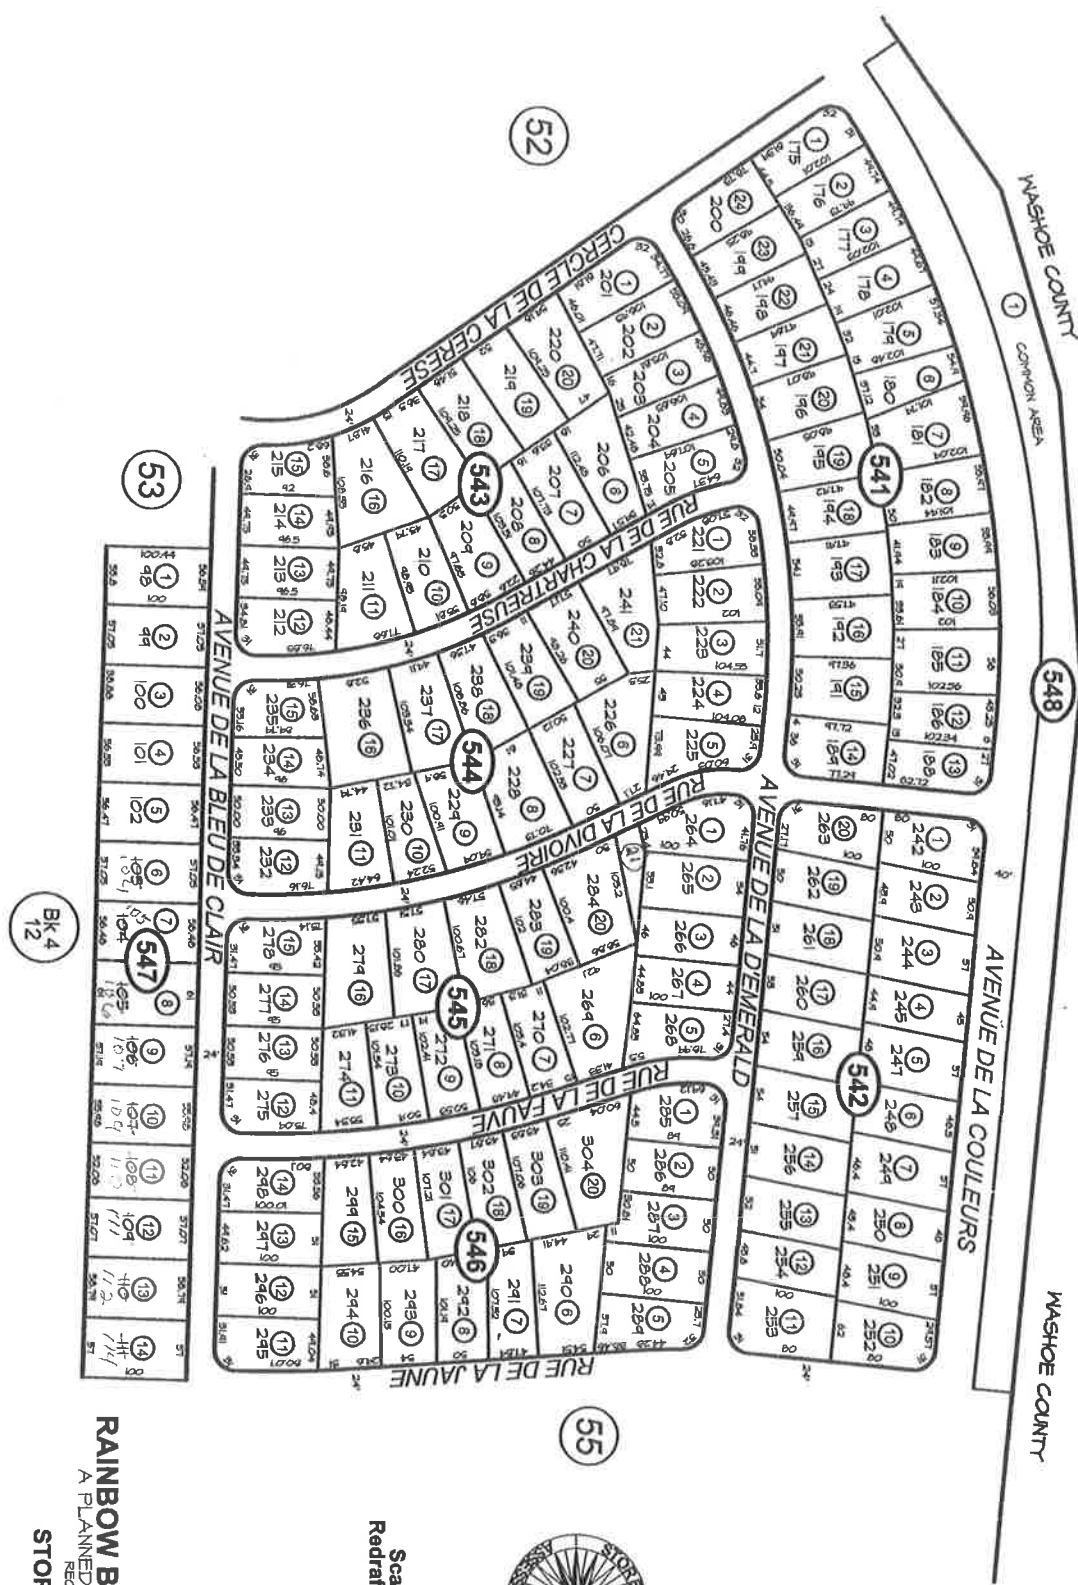

Scale 1:120
 Redrafted 10/1/99

RAINBOW BEND SUBDIVISION
 A PLANNED UNIT DEVELOPMENT
 RECORDED 11/6/1992
 STOREY COUNTY